


STUDIO 5 - GROUND FLOOR

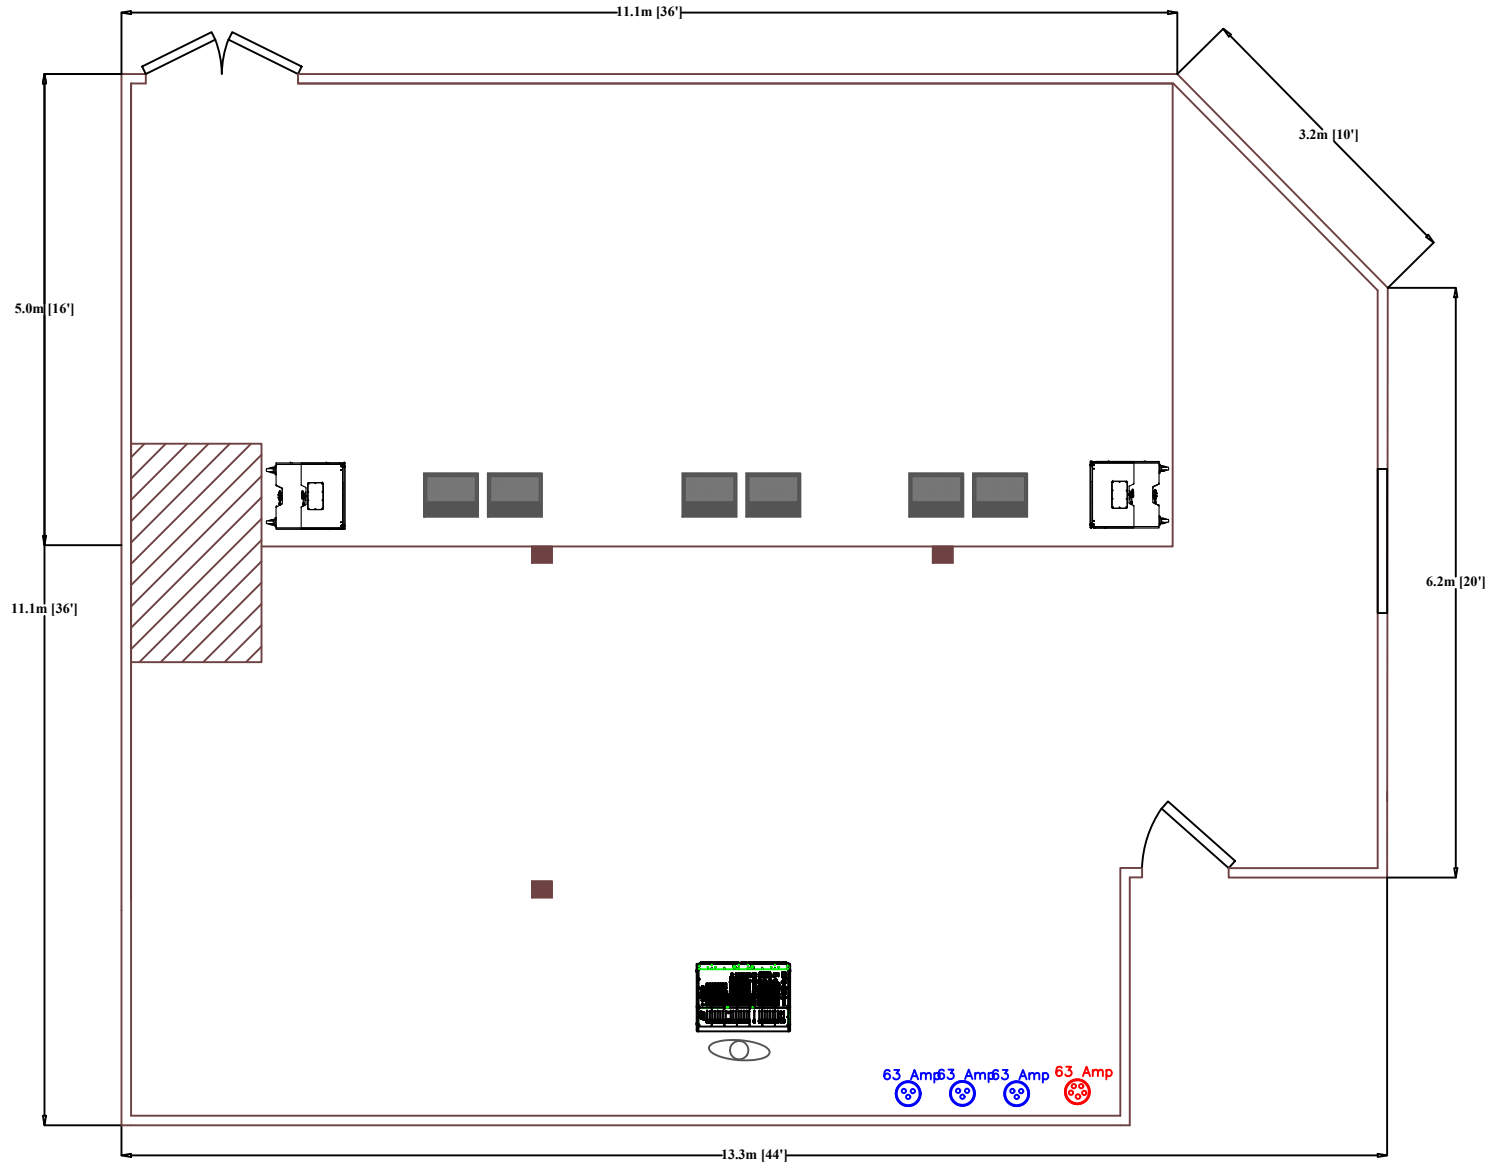

VERSION:	02
SHEET:	03
DRAWN:	JOHNNY HENRY
DATE:	31/1/2020
SCALE:	

STUDIO 5 - JOHN HENRY'S

Technical Drawing Plan

JOHN HENRY'S FLOORPLAN

