


# STUDIO 2 - GROUND FLOOR

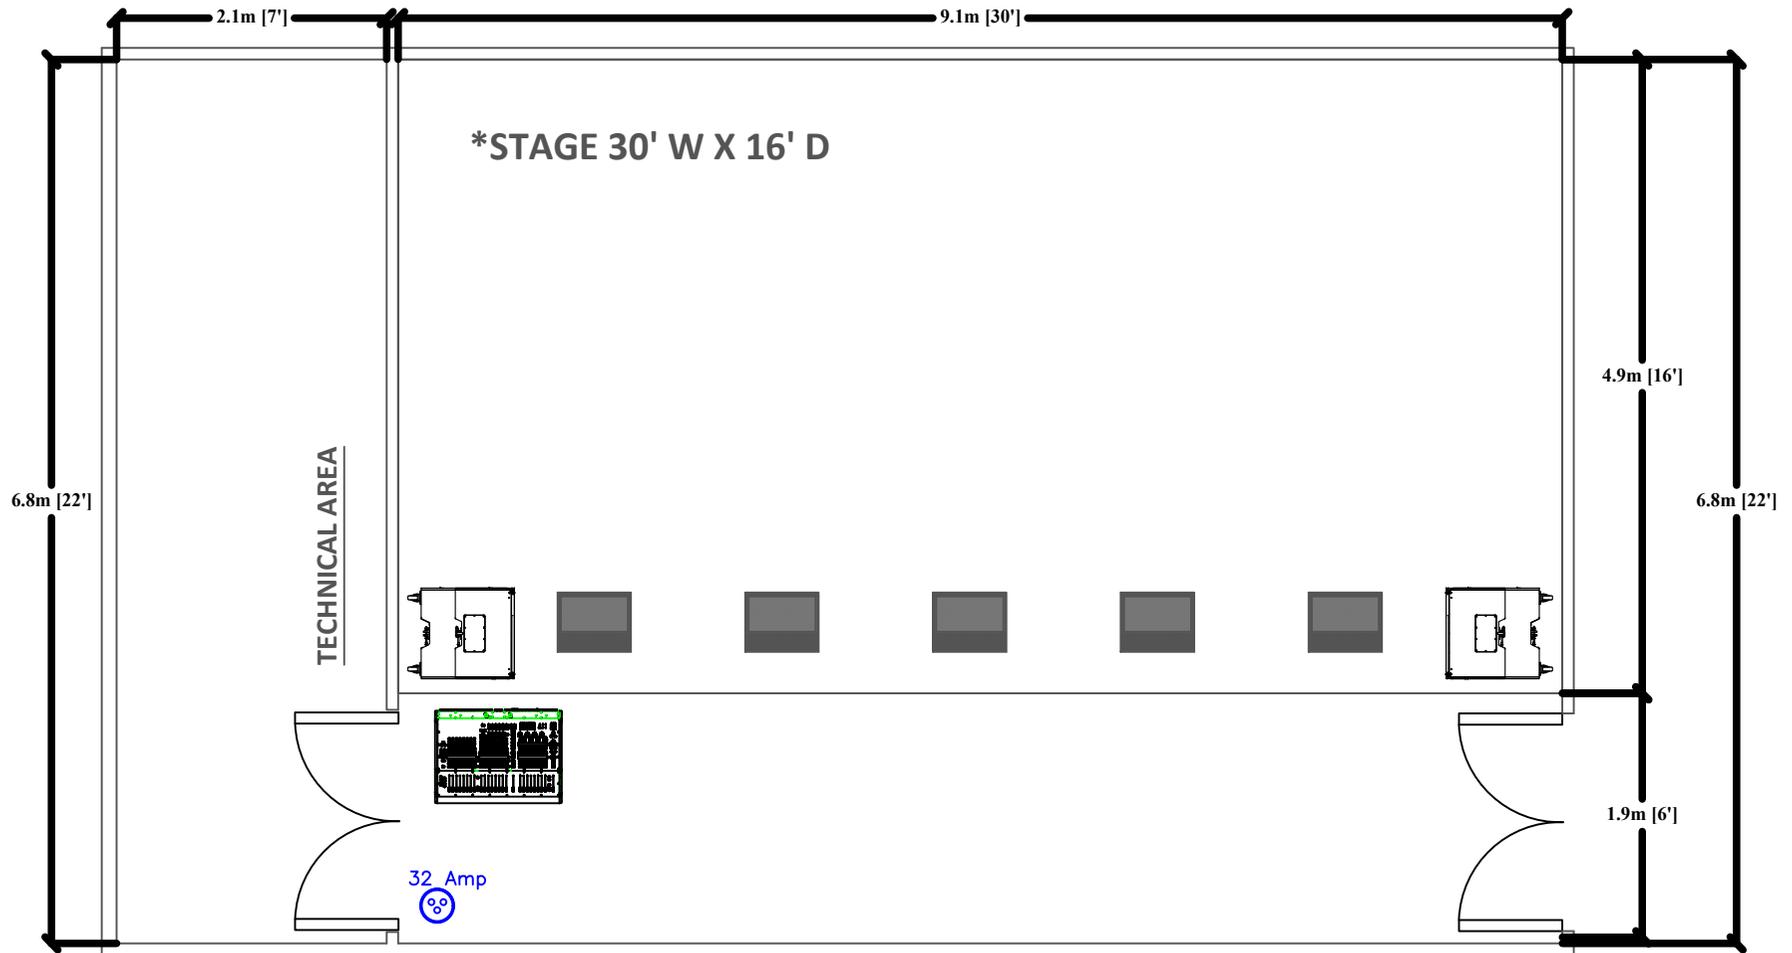

VERSION:	02
SHEET:	03
DRAWN:	JOHNNY HENRY
DATE:	3/1/2020
SCALE:	

## STUDIO 2 - JOHN HENRY'S

Technical Drawing Plan  
JOHN HENRY'S FLOORPLAN

