


STUDIO 6 - 1ST FLOOR (ABOVE STUDIO 5 VIA FORKS)

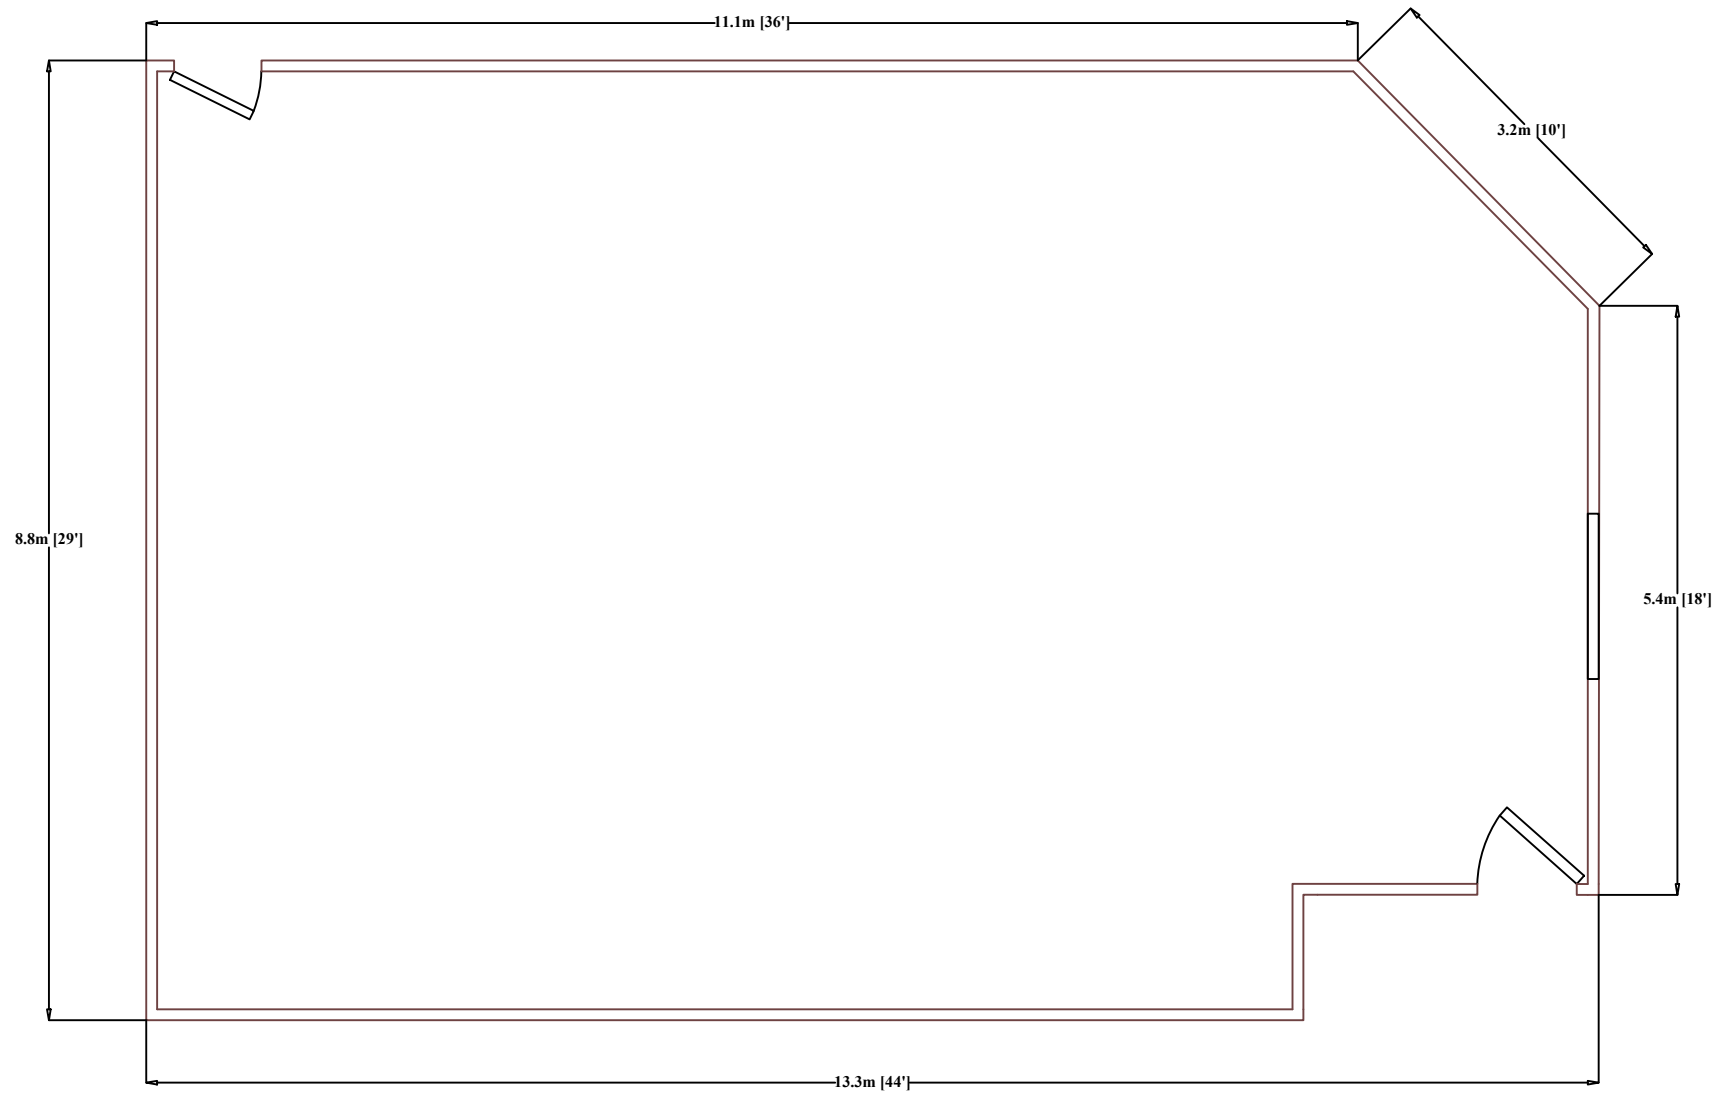

VERSION:	02
SHEET:	03
DRAWN:	JOHNNY HENRY
DATE:	3/1/2020
SCALE:	

**STUDIO 6 - JOHN HENRY'S**

Technical Drawing Plan  
JOHN HENRY'S FLOORPLAN

