


STUDIO 7 - 3RD FLOOR VIA LIFT

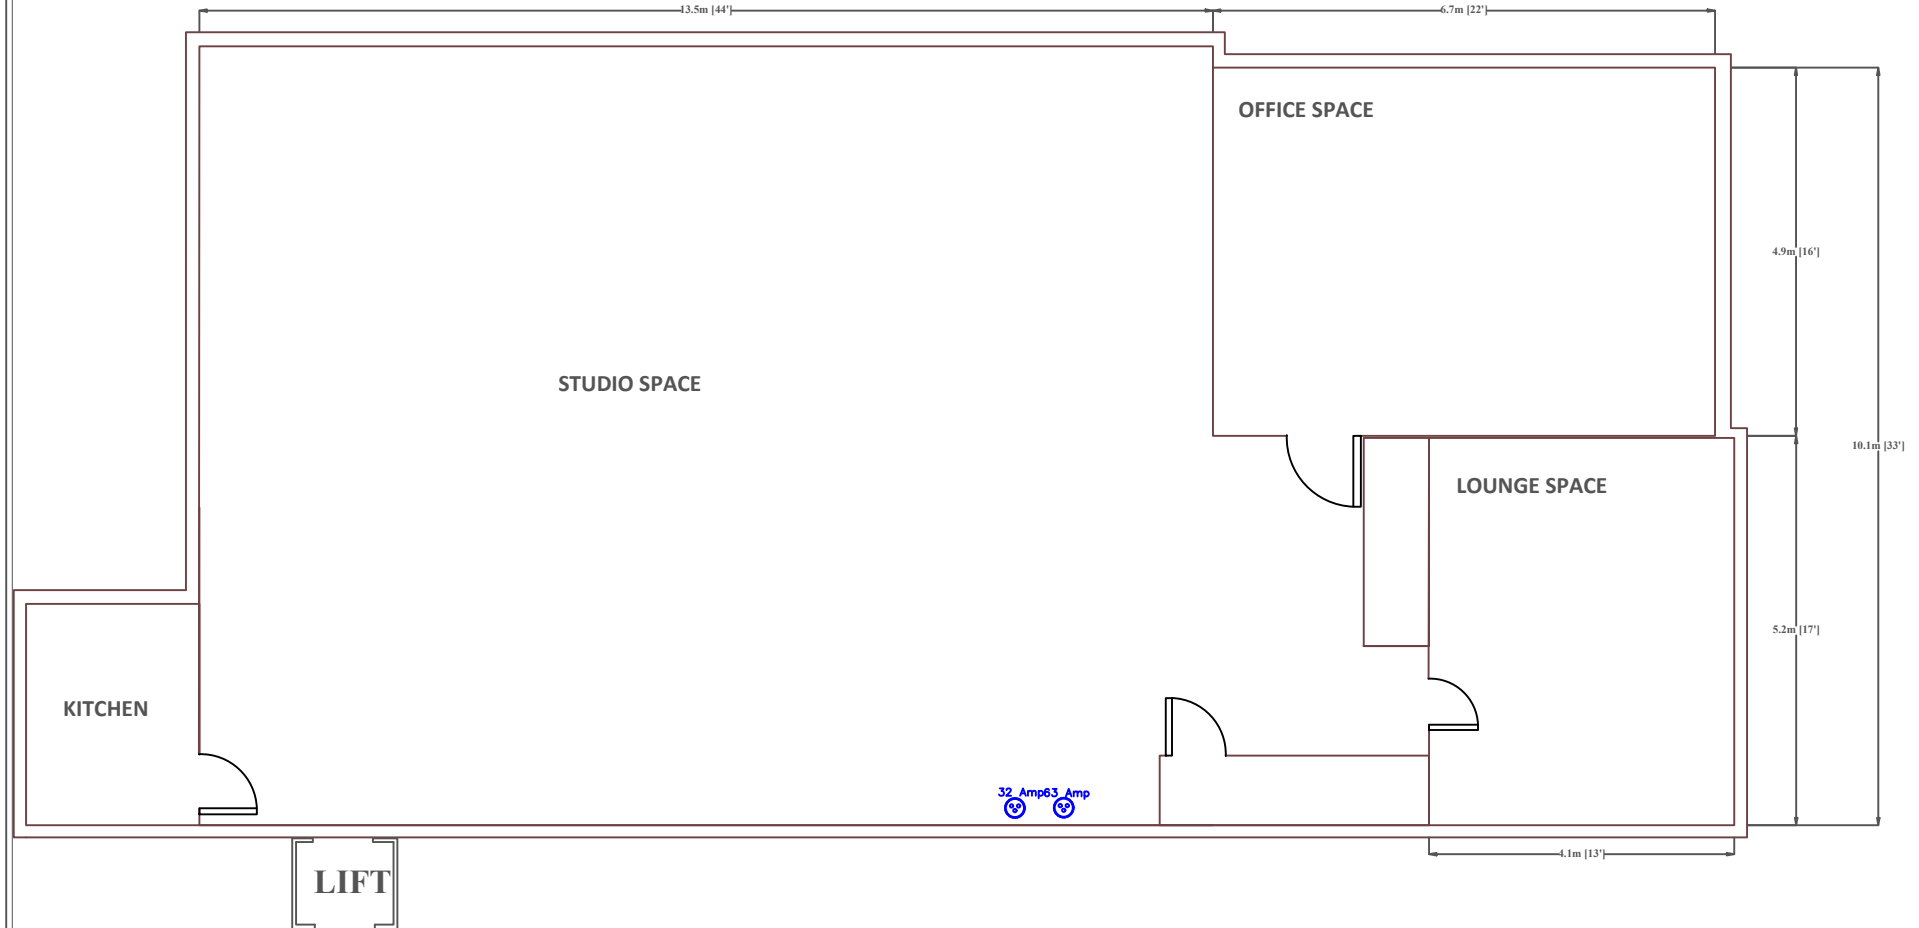

VERSION:	02
SHEET:	03
DRAWN:	JOHNNY HENRY
DATE:	31/1/2020
SCALE:	

STUDIO 7 - JOHN HENRY'S

Technical Drawing Plan

JOHN HENRY'S FLOORPLAN

